


ThermaClad R-12 Interior Basement Panel


INSTRUCTION SHEET

ELEVATION

ThermaClad R-12 Panels on Concrete Wall

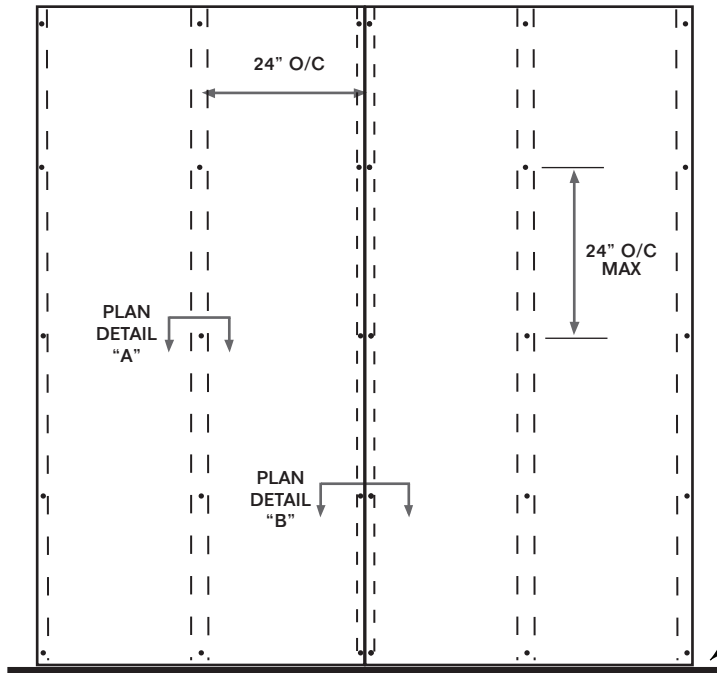


Electrical

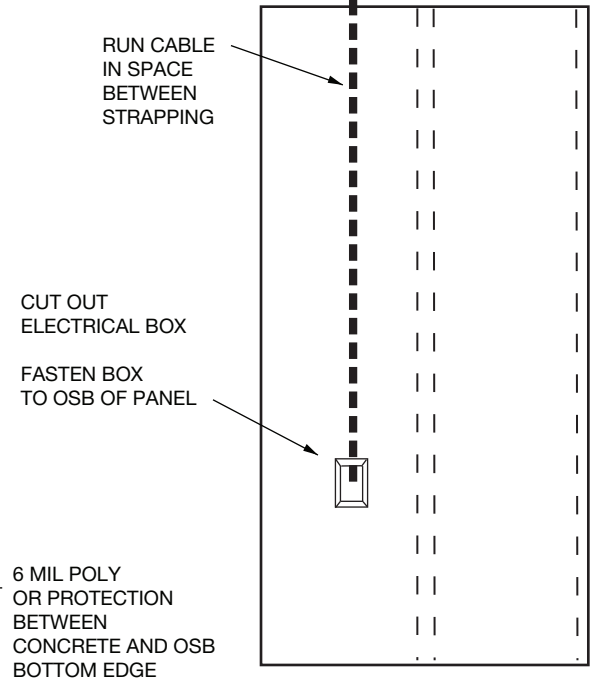

PLAN DETAIL "A" (AT PANEL INTERIOR)

PLAN DETAIL "B" (AT PANEL JOINTS)

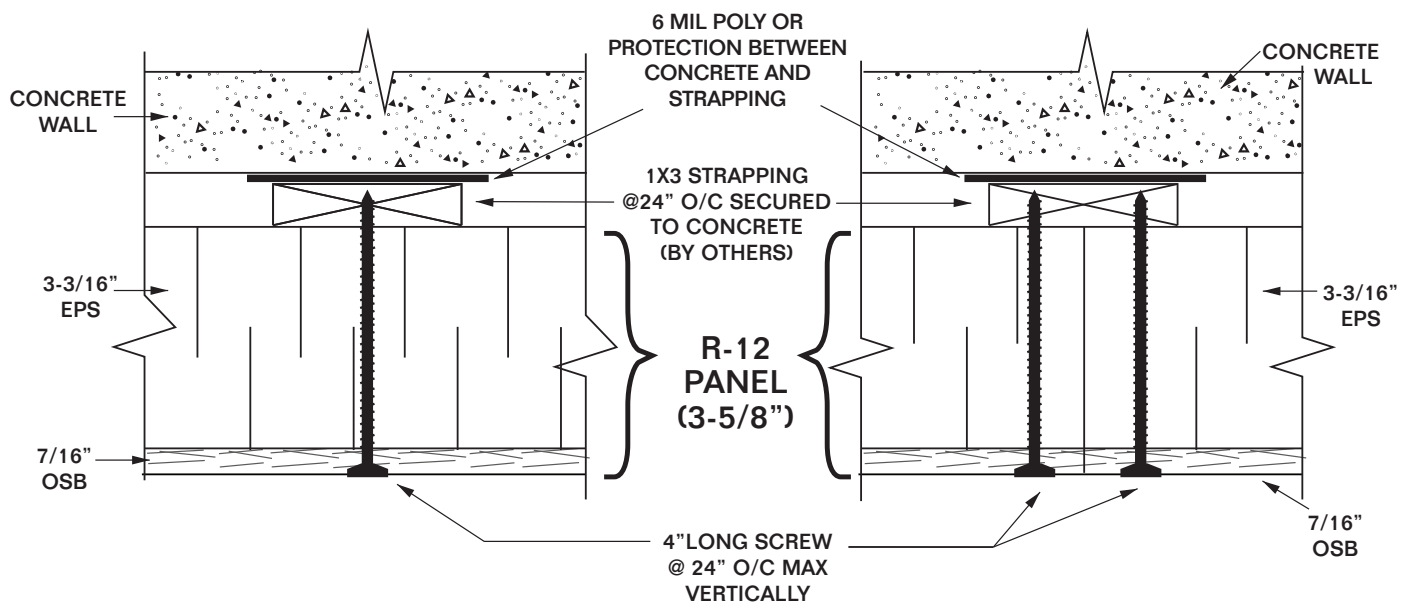

- NOTES: A. 7/16" OSB COMPLIES WITH CSA O325
 B. 3-3/16" EPS INSULATION COMPLIES WITH CAN/ULC- S701.
 C. SCREWS TO BE #12 FLAT HEAD WOOD SCREWS.