The better way to build™



Installation Manual ROOF SIPs





ROOF SIPs Installation Manual

Table of Contents

Topics

General Requirements
Materials 3
Interior Finish
Exterior Cladding
Materials Estimation5
Details
Air Barrier Details for Air Barrier Sealants AB-1
Air Barrier Details for Sealing SIP ConnectionsAB-2
Vapour Barrier Details for Vapour Sealing SIP Connections VB-1
Typical Roof Ridge
Roof Ridge Details for 12/12 Pitch Roof R-2
Beam Pocket Detail
SIP Peak Connection (Alternative) R-4
Roof Valley & Intermediate Roof Support R-5
Eave Detail and Roof Support at Exterior Wall R-6
Typical Sloped Roof Assembly
Sloped Roof Assembly with Ridge Beam R-8
Flat Roof AssemblyR-9
Skylight Opening & Assembly R-10
Typical Roof Connection Sections (Roof to Wall) R-11
Roofing Applied to SIPs
Flat Roofing Applied to SIPs
LED Pot Light Installation in Ceiling SIPs R-14
Ceiling Fan Attachment
Electrical Wire Fastened to Roof SIP R-16
Pre-Fabricated Metal Chimney Installation R-17
Screw Fastener Detail for Securing Load to Ceiling Panel R-18
Roof SIP to ICF Connection
Roof Overhang Eave Details (Timberframe) R-TF-1
Roof Overhang & Rake (Timberframe)



ROOF SIPs Installation Manual

1. General Requirements

1.1 Scope

The basic design and construction requirements for the Thermapan Structural Insulated Panel (SIP) roof system is set forth in this specification. Criteria for materials, environmental control, design loads, and structural design are included. Where requirements are based on internationally recognized standards and specifications, these standards and specifications are referenced without elaboration.

Installers shall reference engineering design package for fastening arrangements.

2. Materials

- 2.1 The Thermapan Roof SIP is composed of an expanded polystyrene (EPS) foam core laminated between two layers of oriented strand board (OSB) with a structural adhesive.
- 2.2 Framing Lumber shall be DOC PS 20 or NLGA No.2 or better.
- 2.3 Wire nails, ring nails, spikes and staples shall conform to CSA B111 or ANSI/ASME B11.1.
- 2.4 Wood screws shall conform to ANSI/ASME B18.6.1..
- 2.5 SIP screws shall conform to ICC-AC233.
- 2.6 Caulking Compounds shall conform to CAN/CGSB 19.13 or ASTM C 920.
- 2.7 Polyethylene Sheeting shall conform to CAN/CGSB-37.2, CAN/CGSB-37.16, or ASTM D 4397.
- 2.8 Low expansion foam seal shall conform to AAMA 812-04.
- 2.9 Structural adhesive shall conform to CAN/CGSB 71GP26, APA AFG-01 or ASTM D3498.



3. Interior Finish

3.1 The interior of the roof SIP can be finished with any of the common required building code materials. It is recommended that the SIP joints and connections be sealed as per Details AB-1, AB-2 and VB-1.

4. Exterior Roofing

4.1 Consult your local building code and refer to details R-11 and R-12 for roofing applied to SIPs.



MATERIALS ESTIMATING

Roof (Vaulted Ceiling) Estimation Only

Lumber Requirements:

• Perimeter of roof or fascia length

Caulking and Sealant Requirements:

- Every 1200 sqft (111 m²) of SIP equals 1 case of Expandable Foam
- Every 2000 sqft (185 m²) of SIP requires 1 case of Sealant

Fasteners:


- Recommend 2" (50mm) Ring nail or 2" (50mm) screws for connection to panel
- ~ 1.25 times the square footage of SIPs... nailing of spline
- SIP screws use 40% of Roof square footage

AIR BARRIER

RECOMMENDED DETAILS FOR AIR BARRIER SEALANTS


All sealants, FOAM (A) or CAULKING (B), should be applied onto the SIP in a continuous rectangular pattern along the outer most edge of the area to be sealed.

(A) A low expansion EXPANDABLE FOAM SEALANT should conform to the AAMA 812-04 standard. Apply a 1/2 inch or a 12.5 mm diameter of a *continuous* bead of expandable foam sealant onto the SIP:

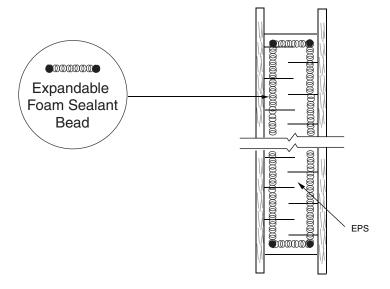

(B) A CAULKING SEALANT should conform to ASTM C920-02 and/or CAN/CGSB 19.13-M. Apply a 3/8 inch or a 10 mm diameter *continuous* bead of caulking onto the lumber spline:

TITLE

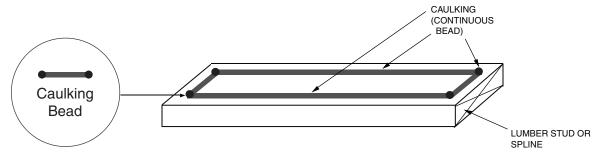



www.thermapan.com 1-877-443-WALL (9255)


AIR BARRIER DETAILS FOR AIR BARRIER SEALANTS

PROJECT


AIR BARRIER

RECOMMENDED DETAILS FOR SEALING SIP CONNECTIONS


(1) Foam to Foam: Use a low expansion foam sealant.

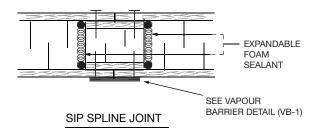

(2) Foam to Wood: Use a low expansion foam sealant.

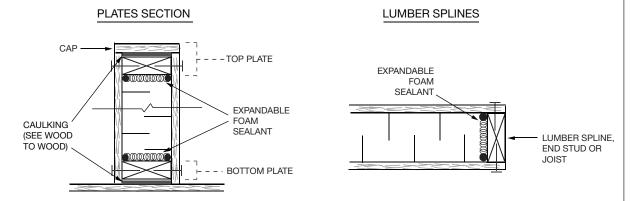

(3) Wood to Wood: Use caulking and a low expansion foam sealant.

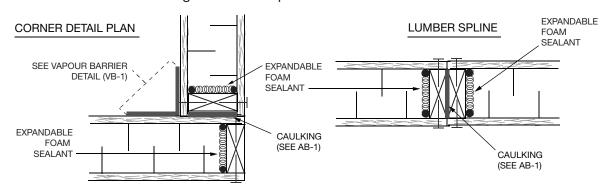




TITLE	PROJECT				
REFERENCE		SCALE	N.T	Г.S.	
DATE		REVISION		DWG. No.	
	MAY 2020		1	AB-2	

VAPOUR BARRIER

RECOMMENDED DETAILS FOR VAPOUR SEALING SIP CONNECTIONS


The function of a vapour barrier is to control the entry of water vapour into the building assembly. Vapour barriers should not be confused with an air barrier.

All SIP seams and connections must be VAPOUR SEALED from the INTERIOR. These are recommended vapour barrier methods:

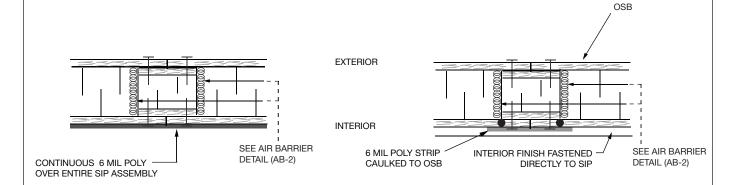


CONTINUOUS 6 MIL POLY RECOMMENDED




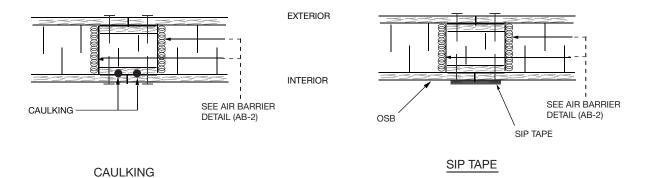



VAPOUR BAR FOR VAPOU SIP CONN	PROJECT		
REFERENCE	SCALE		
	N.7		
DATE	REVISION	DWG. No.	
MAY 2020	2	VB-1	

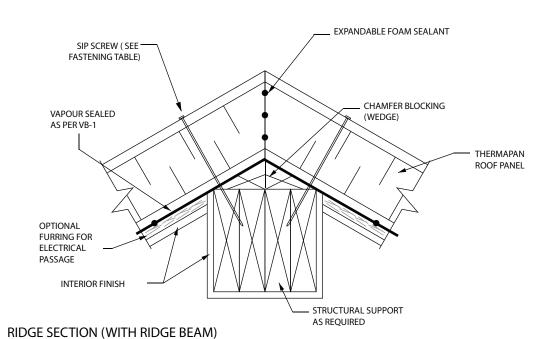


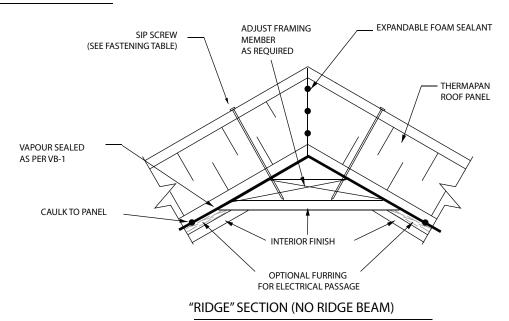


NOTE: REFERENCE ROOF PANEL FASTENING TABLE ON CONNECTION DESIGN (CD) SHEET OF ENGINEERED SHOP DRAWINGS



TITLE					PROJECT		
ROOF RIDGE DETAILS							
REFERENCE		SCALE					
		N.T.S.					
DATE		REVISION		DWG. No.			
FEBRU <i>A</i>	ARY 2012		5		R-1		

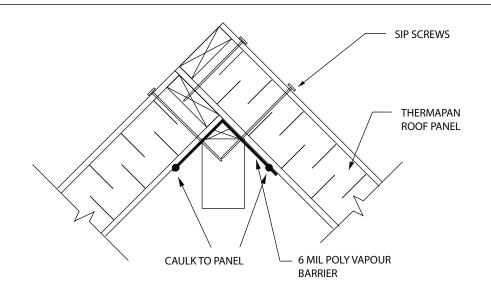


RIDGE SECTION (TYPICAL RIDGE BEAM)

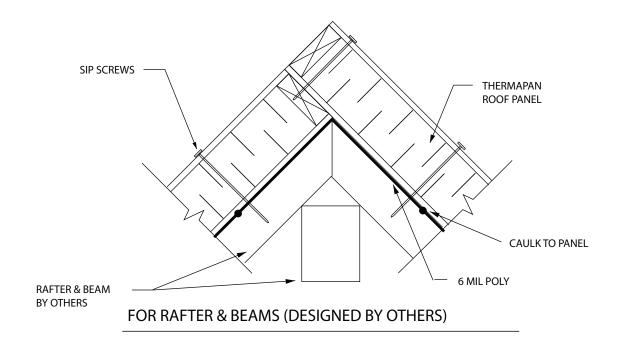

NOTE: REFER TO AIR BARRIER (AB-2) AND VAPOUR BARRIER (VB-1) DETAILS FOR SEALING SIP CONNECTIONS NOTE: REFERENCE ROOF PANEL FASTENING TABLE ON CONNECTION DESIGN (CD) SHEET OF ENGINEERED SHOP DRAWINGS



SECTIONS - ROOF RIDGE DETAILS FOR 12/12 PITCH ROOF						PROJECT
REFERENCE		SCALE				
		N.T.S.				
DATE		REVISION		DWG. No.		
	FEBRUARY 2012		R-2		R-2	

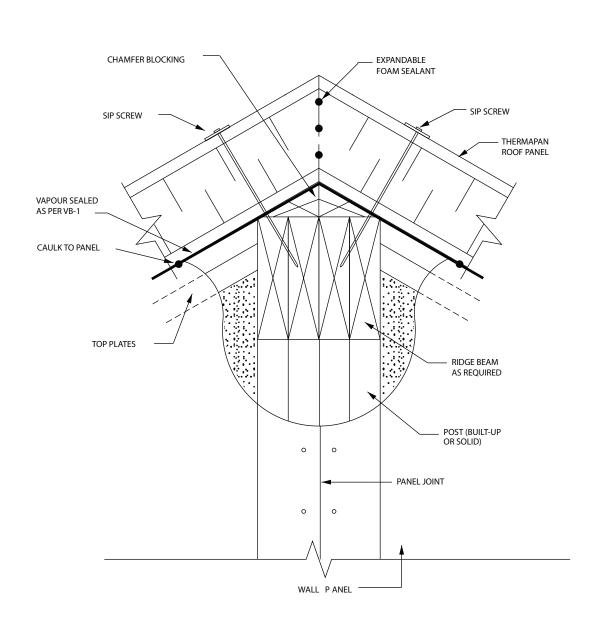


RIDGE BEAM & POST POCKET

NOTE: REFERENCE ROOF PANEL FASTENING TABLE ON CONNECTION DESIGN (CD) SHEET OF ENGINEERED SHOP DRAWINGS





TITLE						PROJECT
BEAM POCKET DETAIL						
REFERENCE		SCALE				
		N.T.S.				
DATE		REVISION		DWG. No.		
	DECEMBER 2010		2		R-3	

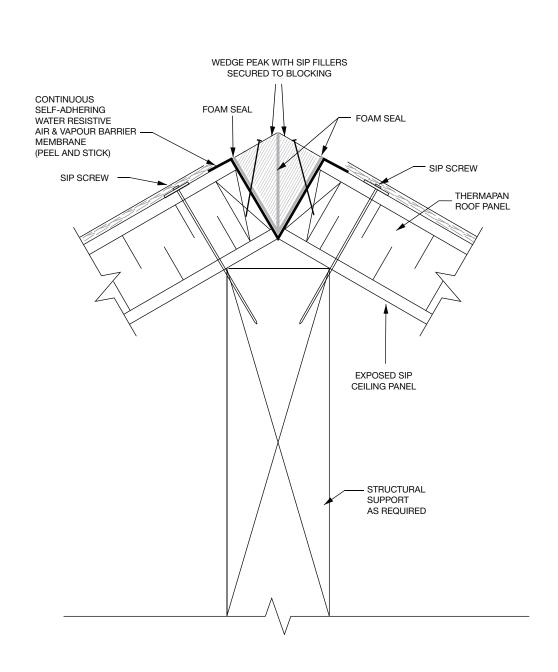



TITLE	PROJECT		
SIP PEAK C (ALTER			
REFERENCE	SCALE		
	N.		
DATE	REVISION	DWG. No.	
JUNE 2023	1	R-4	

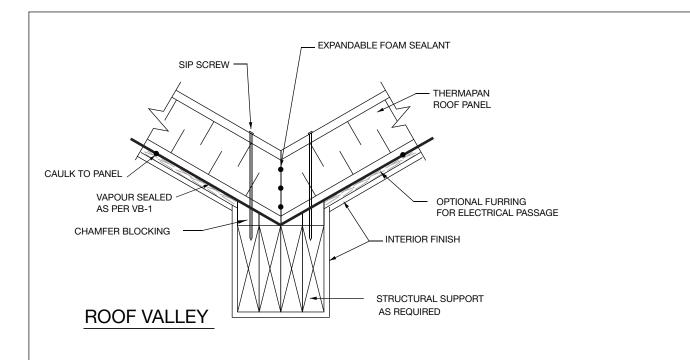

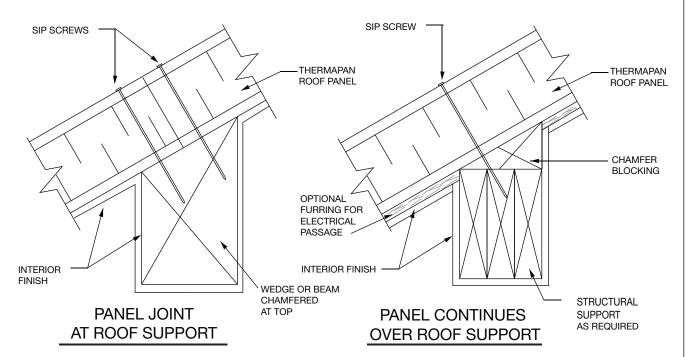

NOTE: REFERENCE ROOF PANEL FASTENING TABLE ON CONNECTION DESIGN (CD) SHEET OF ENGINEERED SHOP DRAWINGS




www.thermapan.com 1-877-443-WALL (9255)

TITLE PROJECT **ROOF VALLEY &** INTERMEDIATE ROOF SUPPORT REFERENCE SCALE N.T.S. DATE REVISION DWG. No. **JULY 2018**

4

R-5

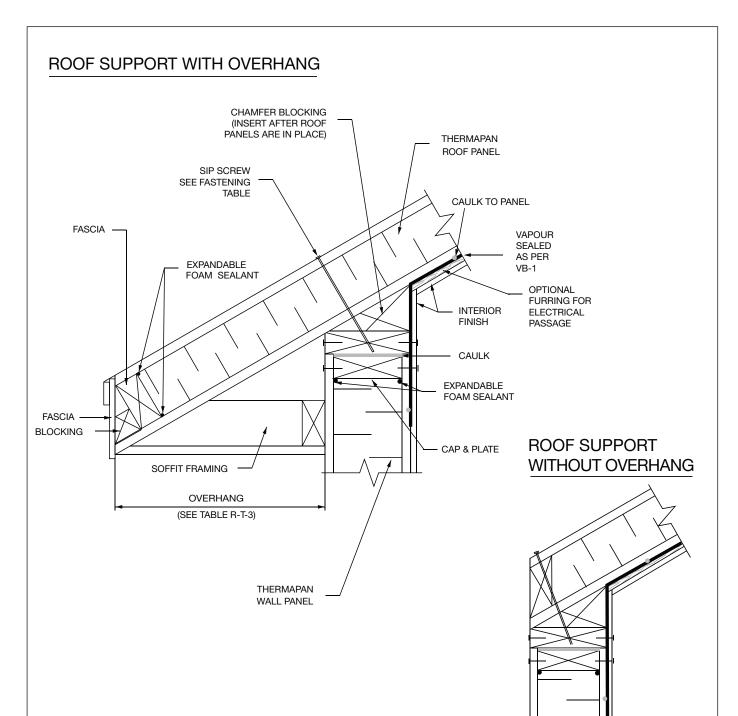

NOTE: REFERENCE ROOF PANEL FASTENING TABLE ON CONNECTION DESIGN (CD) SHEET OF ENGINEERED SHOP DRAWINGS

TITLE




www.thermapan.com 1-877-443-WALL (9255)

EAVE DETAIL & ROOF SUPPORT AT EXTERIOR WALL REFERENCE SCALE


PROJECT


DATE NOVEMBER 2025 8 R-6

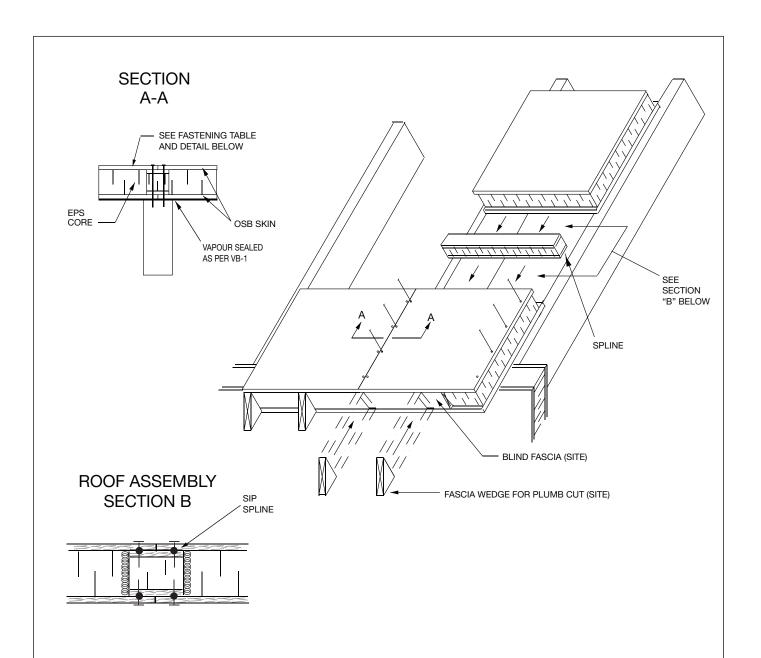


NOTE: REFER TO AIR BARRIER (AB-2) AND VAPOUR BARRIER (VB-1) DETAILS FOR SEALING SIP CONNECTIONS.

NOTE: REFERENCE ROOF PANEL FASTENING TABLE ON CONNECTION DESIGN (CD) SHEET OF ENGINEERED SHOP DRAWINGS

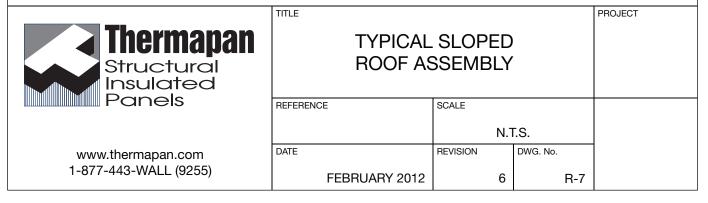

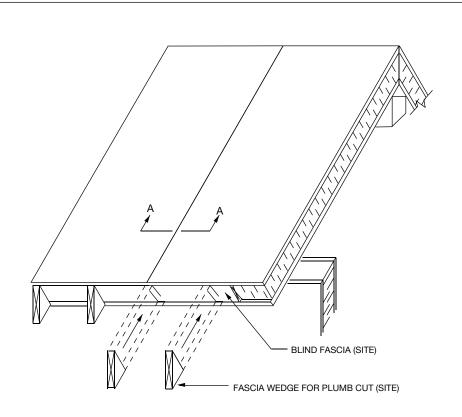



ROOF ASSEMBLY SECTION A-A

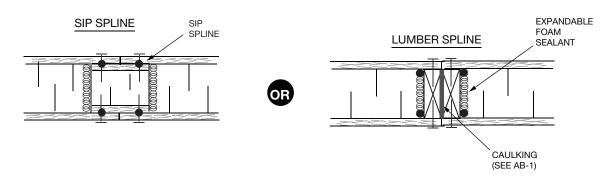


NOTE: REFER TO AIR BARRIER (AB-2) AND VAPOUR BARRIER (VB-1) DETAILS FOR SEALING SIP CONNECTIONS.

NOTE: REFERENCE ROOF PANEL FASTENING TABLE ON CONNECTION DESIGN (CD) SHEET OF ENGINEERED SHOP DRAWINGS

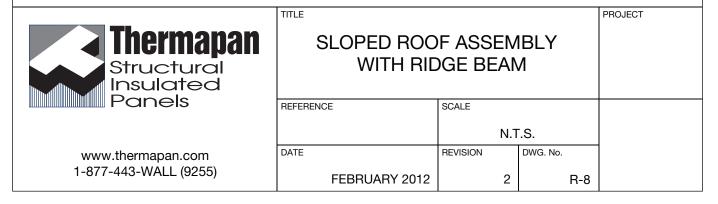


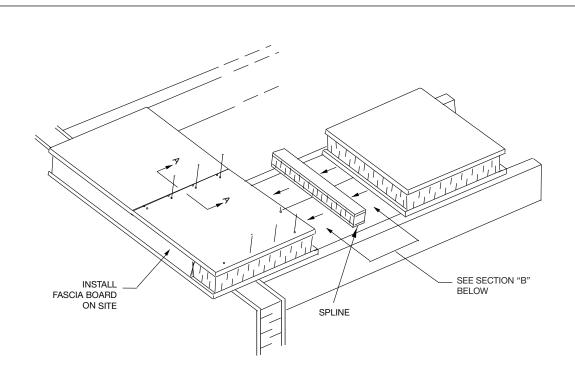

SECTION A-A

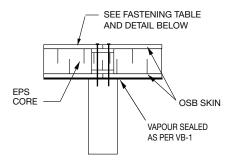

SECTION B ISOMETRIC ROOF ASSEMBLY GENERIC DETAIL FOR FLAT ROOF

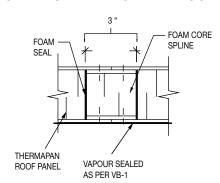


NOTE: REFER TO AIR BARRIER (AB-2) AND VAPOUR BARRIER (VB-1) DETAILS FOR SEALING SIP CONNECTIONS.

NOTE: REFERENCE ROOF PANEL FASTENING TABLE ON CONNECTION DESIGN (CD) SHEET OF ENGINEERED SHOP DRAWINGS





TITLE				PROJECT
FLAT ASSE				
REFERENCE	SCALE			
	N	I.T.S.		
DATE	REVISION	DWG. No.		
FEBRUARY 2012	3	3	R-9	

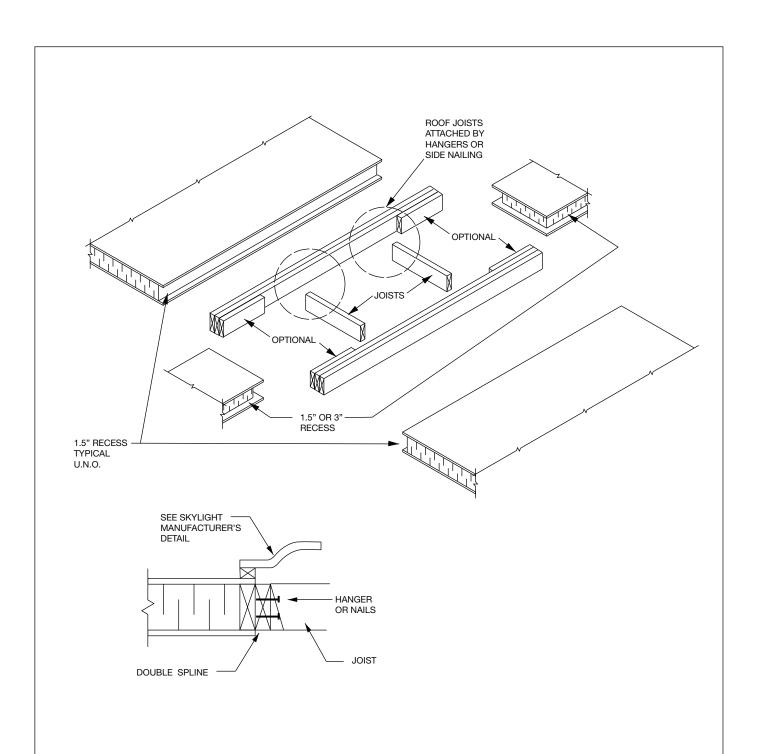



SKYLIGHT & ASSE	PROJECT		
REFERENCE	SCALE		
N.T.S.			
DATE	REVISION	DWG. No.	
FEBRUARY 2012	3	R-10	

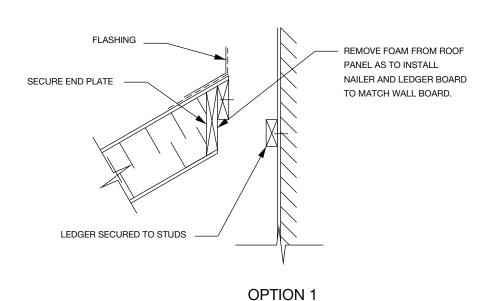

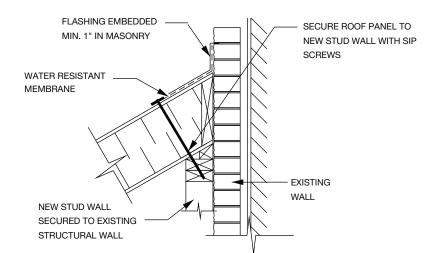


 $\frac{\text{OPTION 2}}{\text{NEW ROOF TO EXISTING WALL}}$



www.thermapan.com 1-877-443-WALL (9255)

TYPICAL ROOF SECTIONS (RO			
REFERENCE	SCALE		
	N.		
DATE	REVISION	DWG. No.	
FEBRUARY 2012	3	R-11	

PROJECT

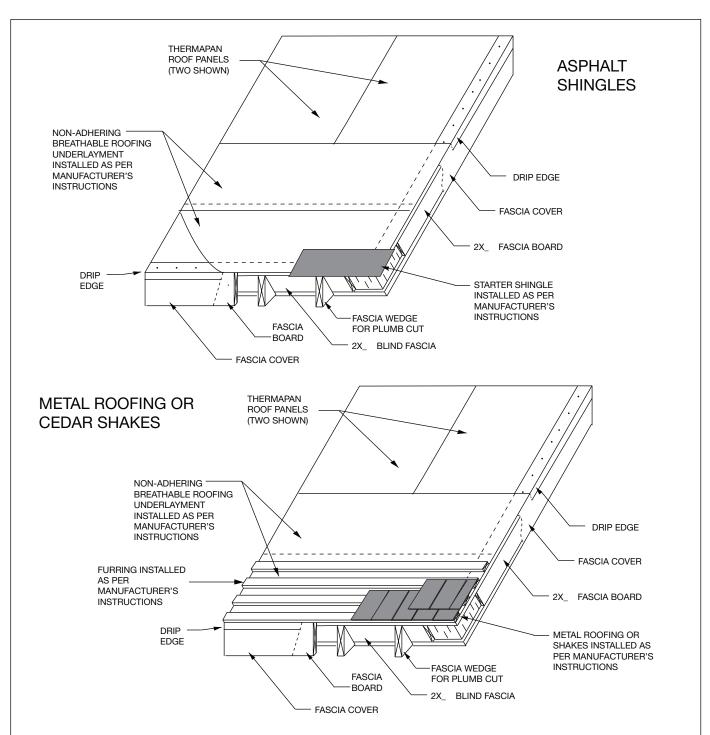


NOTE: VENTILATION OF SIP ROOF NOT REQUIRED.




TITLE	TITLE					
	ROOFING APPLIED					
	TO SLOP	PED SIPS				
REFERENCE		SCALE				
		N.				
DATE		REVISION	DWG. No.			
	AUGUST 2017	2	R-12			


MEMBRANE (EPDM, PVC, TPO, ETC.)

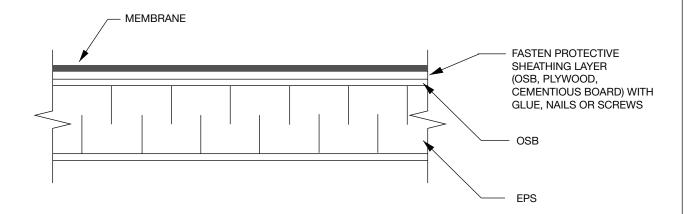

NOTES:

- SIP SURFACE TO BE DRY AND FREE OF MOISTURE
- PROTECTIVE SHEATHING LAYER TO BE DRY AND FREE OF MOISTURE
- SOLVENT BASED ADHESIVES ARE NOT PERMITTED
- INSTALL MEMBRANE ACCORDING TO MEMBRANE MANUFACTURER'S DETAILS AND IN CONFORMANCE TO REQUIREMENTS OF LOCAL BUILDING CODE

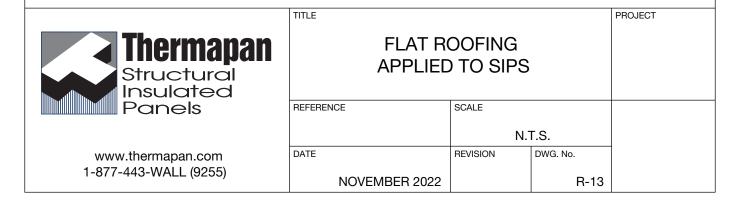

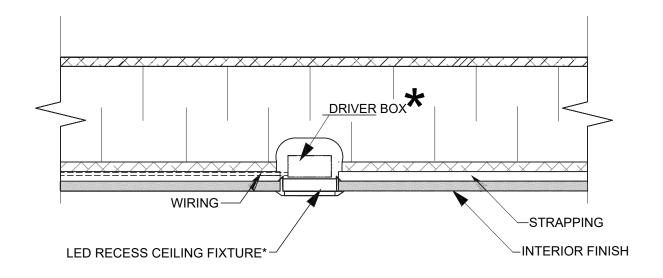


*FIXTURE SPECIFICATIONS

FIXTURE TO HAVE AMBIENT OPERATING TEMPERATURE +140F(+40C) MAXIMUM INSTALL AS PER MANUFACTURERS SPECIFICATIONS




INSTAL IN CEILII	PROJECT		
REFERENCE	SCALE		
	N.		
DATE	REVISION	DWG. No.	
JANUARY 2017		R-14	

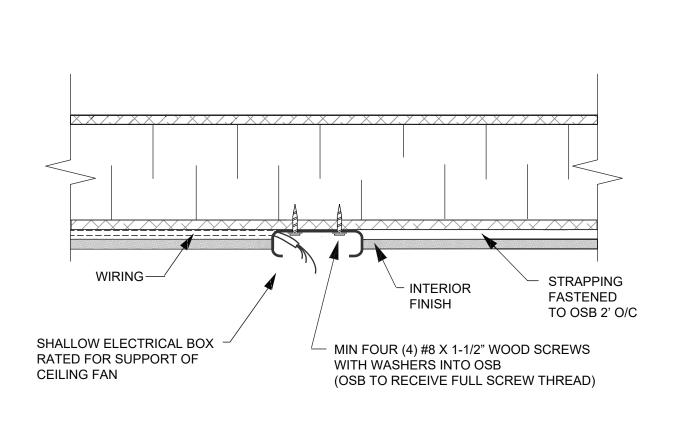




CEILING FAN ATTACHMENT			PROJECT
REFERENCE	SCALE		
	N.T.S.		
DATE	REVISION	DWG. No.	
FEBRUARY 2018		R-15	

METAL ROOFING OR CEDAR SHAKES

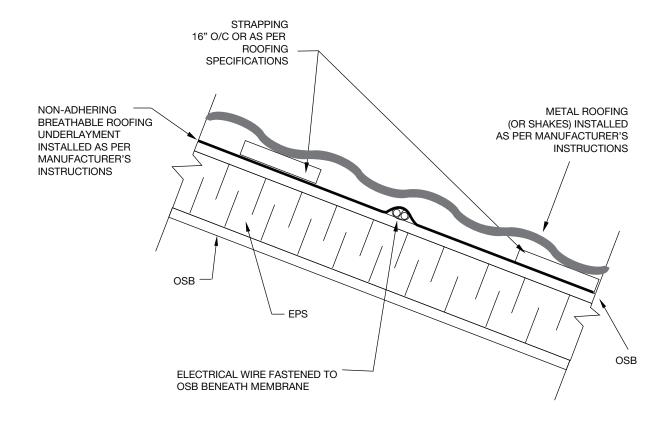




TITLE			PROJECT
ELECTRICAL WIRE FASTENED TO ROOF SIP			
REFERENCE	SCALE		
	N.T.S.		
DATE	REVISION	DWG. No.	
MARCH 2021		R-16	

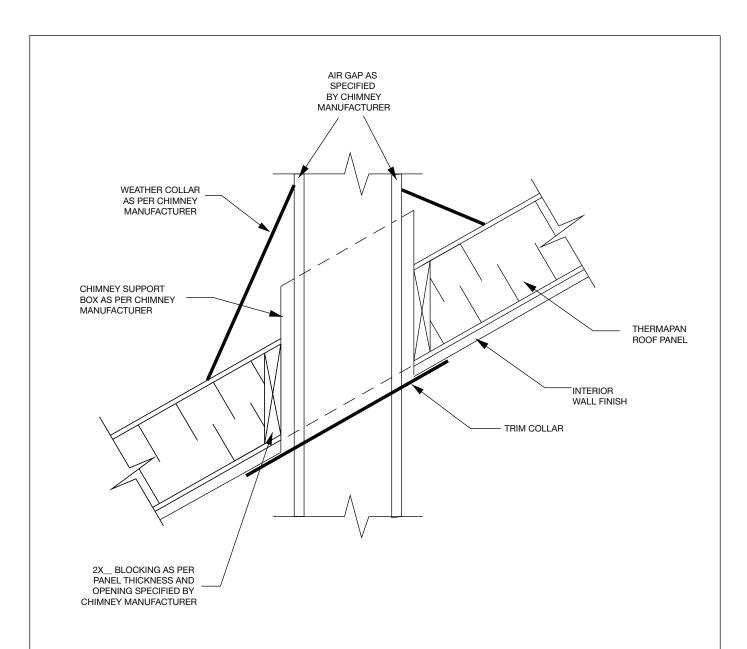


NOTE: ABOVE DETAILS ARE TYPICAL REQUIREMENTS TO INSTALL A PREFABRICATED METAL CHIMNEY IN A THERMAPAN STRUCTURAL INSULATED PANEL. THE CHIMNEY INSTALLATION MUST COMPLY WITH THE CHIMNEY MANUFACTURERS'S SPECIFICATION AND THE APPLICABLE BUILDING CODE.



TITLE			PROJECT
PRE-FABRIC CHIMNEY – ROC			
REFERENCE	SCALE		
	N.T.S.		
DATE	REVISION	DWG. No.	
FEBRUARY 2019		R-17	

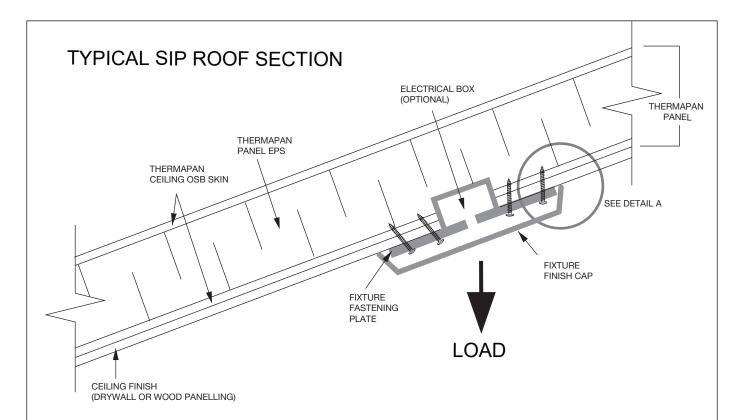

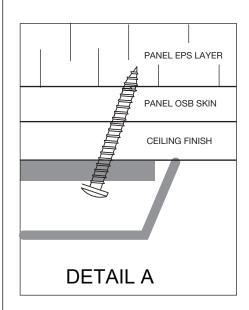

CEILING LOAD RESISTANCE CAN BE ACHIEVED WITH NUMBER 10 SHEET METAL SCREWS INSTALLED TO A SIP CEILING FINISH AS DETAILED OR TO THE SIP SKIN DIRECTLY.

EACH SCREW CAN RESIST A PULL OUT OF 90 POUNDS IN 7/16" OSB. CONTRACTOR TO CONFIRM LOAD TO BE SECURED AND NUMBER OF FASTENERS REQUIRED. MINIMUM 4 SCREWS PER FIXTURES. FULL THICKNESS OF OSB TO RECEIVE SCREW THREAD ON ANGLE AS DETAILED




www.thermapan.com 1-877-443-WALL (9255)


SCREW FAS FOR SECUR THERMAPAN	PROJECT		
REFERENCE	SCALE		
	N.T.S.		
DATE	REVISION	DWG. No.	

R-18

FEBRUARY 2020

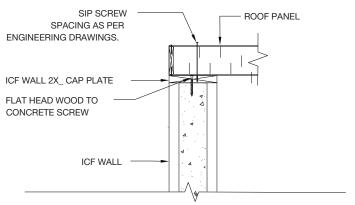

ROOF SIP PANEL TO ICF CONNECTION (CONCRETE SCREW OPTION)

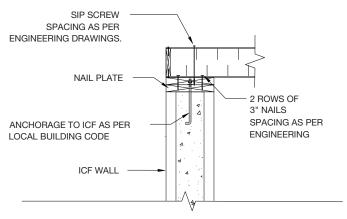


ROOF SIP PANEL TO ICF CONNECTION (ANCHORAGE OPTION)



www.thermapan.com 1-877-443-WALL (9255)


ROOF SIP TO ICF CONNECTION DETAIL REFERENCE SCALE N.T.S. DATE REVISION DWG. No. MARCH 2024 R-19

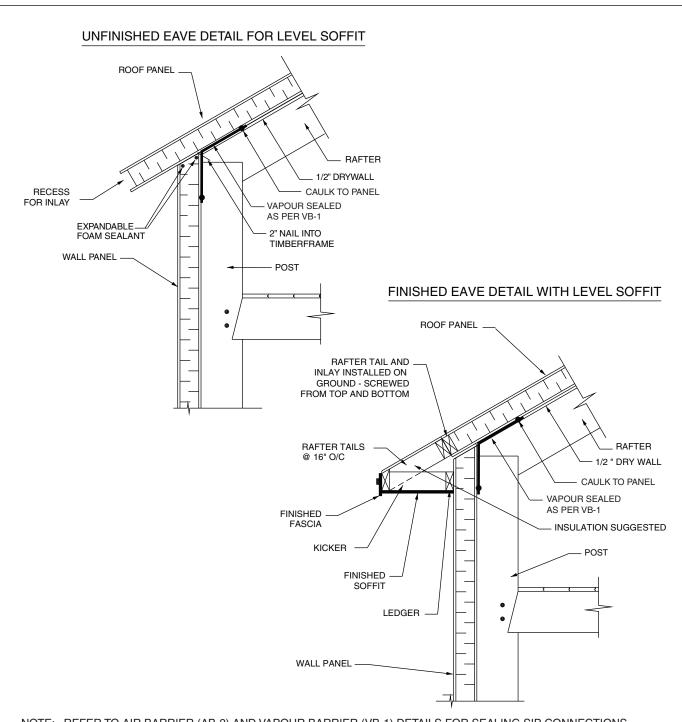


NOTE: REFER TO AIR BARRIER (AB-2) AND VAPOUR BARRIER (VB-1) DETAILS FOR SEALING SIP CONNECTIONS.



ROOF ON EAVE [PROJECT		
REFERENCE	SCALE		
8020	N	T.S.	
DATE	REVISION	DWG. No.	
FEBRUARY 2012	3	R-TF-1	

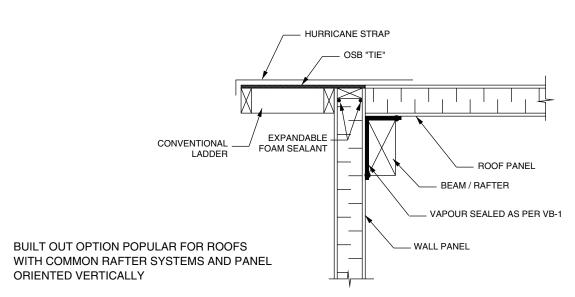

NOTE: SCREW AND GLUE LADDER TO WALL PANEL

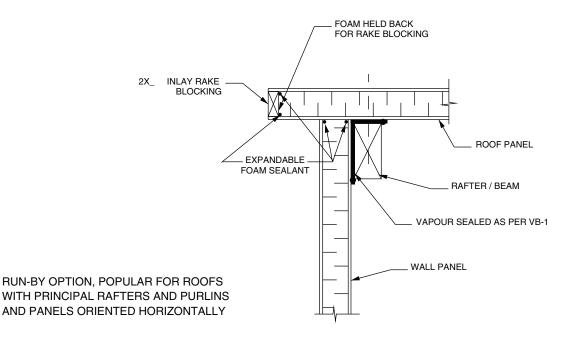

NOTE: REFER TO AIR BARRIER (AB-2) AND VAPOUR BARRIER (VB-1) DETAILS FOR SEALING SIP CONNECTIONS.



ROOF OVERI- (TIMBEF	PROJECT		
REFERENCE	SCALE		
8020	N.T.S.		
DATE	REVISION	DWG. No.	
MAY 2009	2	R-TF-2	